


THE ARTIST PROJECT TORONTO LIBERTY GRAND BUILDING GOVERNORS AND ARTIFACTS ROOMS

FIRST FLOOR PLAN

 

Drawn by R.N.

Dated 6th June, 2007

Rev. # 1: 11th Nov., 2007


Rev. # 2: 16th Jan., 2008

Rev. # 3: 30th Jan., 2008

Rev. # 4: 5th Feb., 2008

Rev. # 5: 9th Feb., 2008

SUBJECT TO ON-SITE
VERIFICATION.

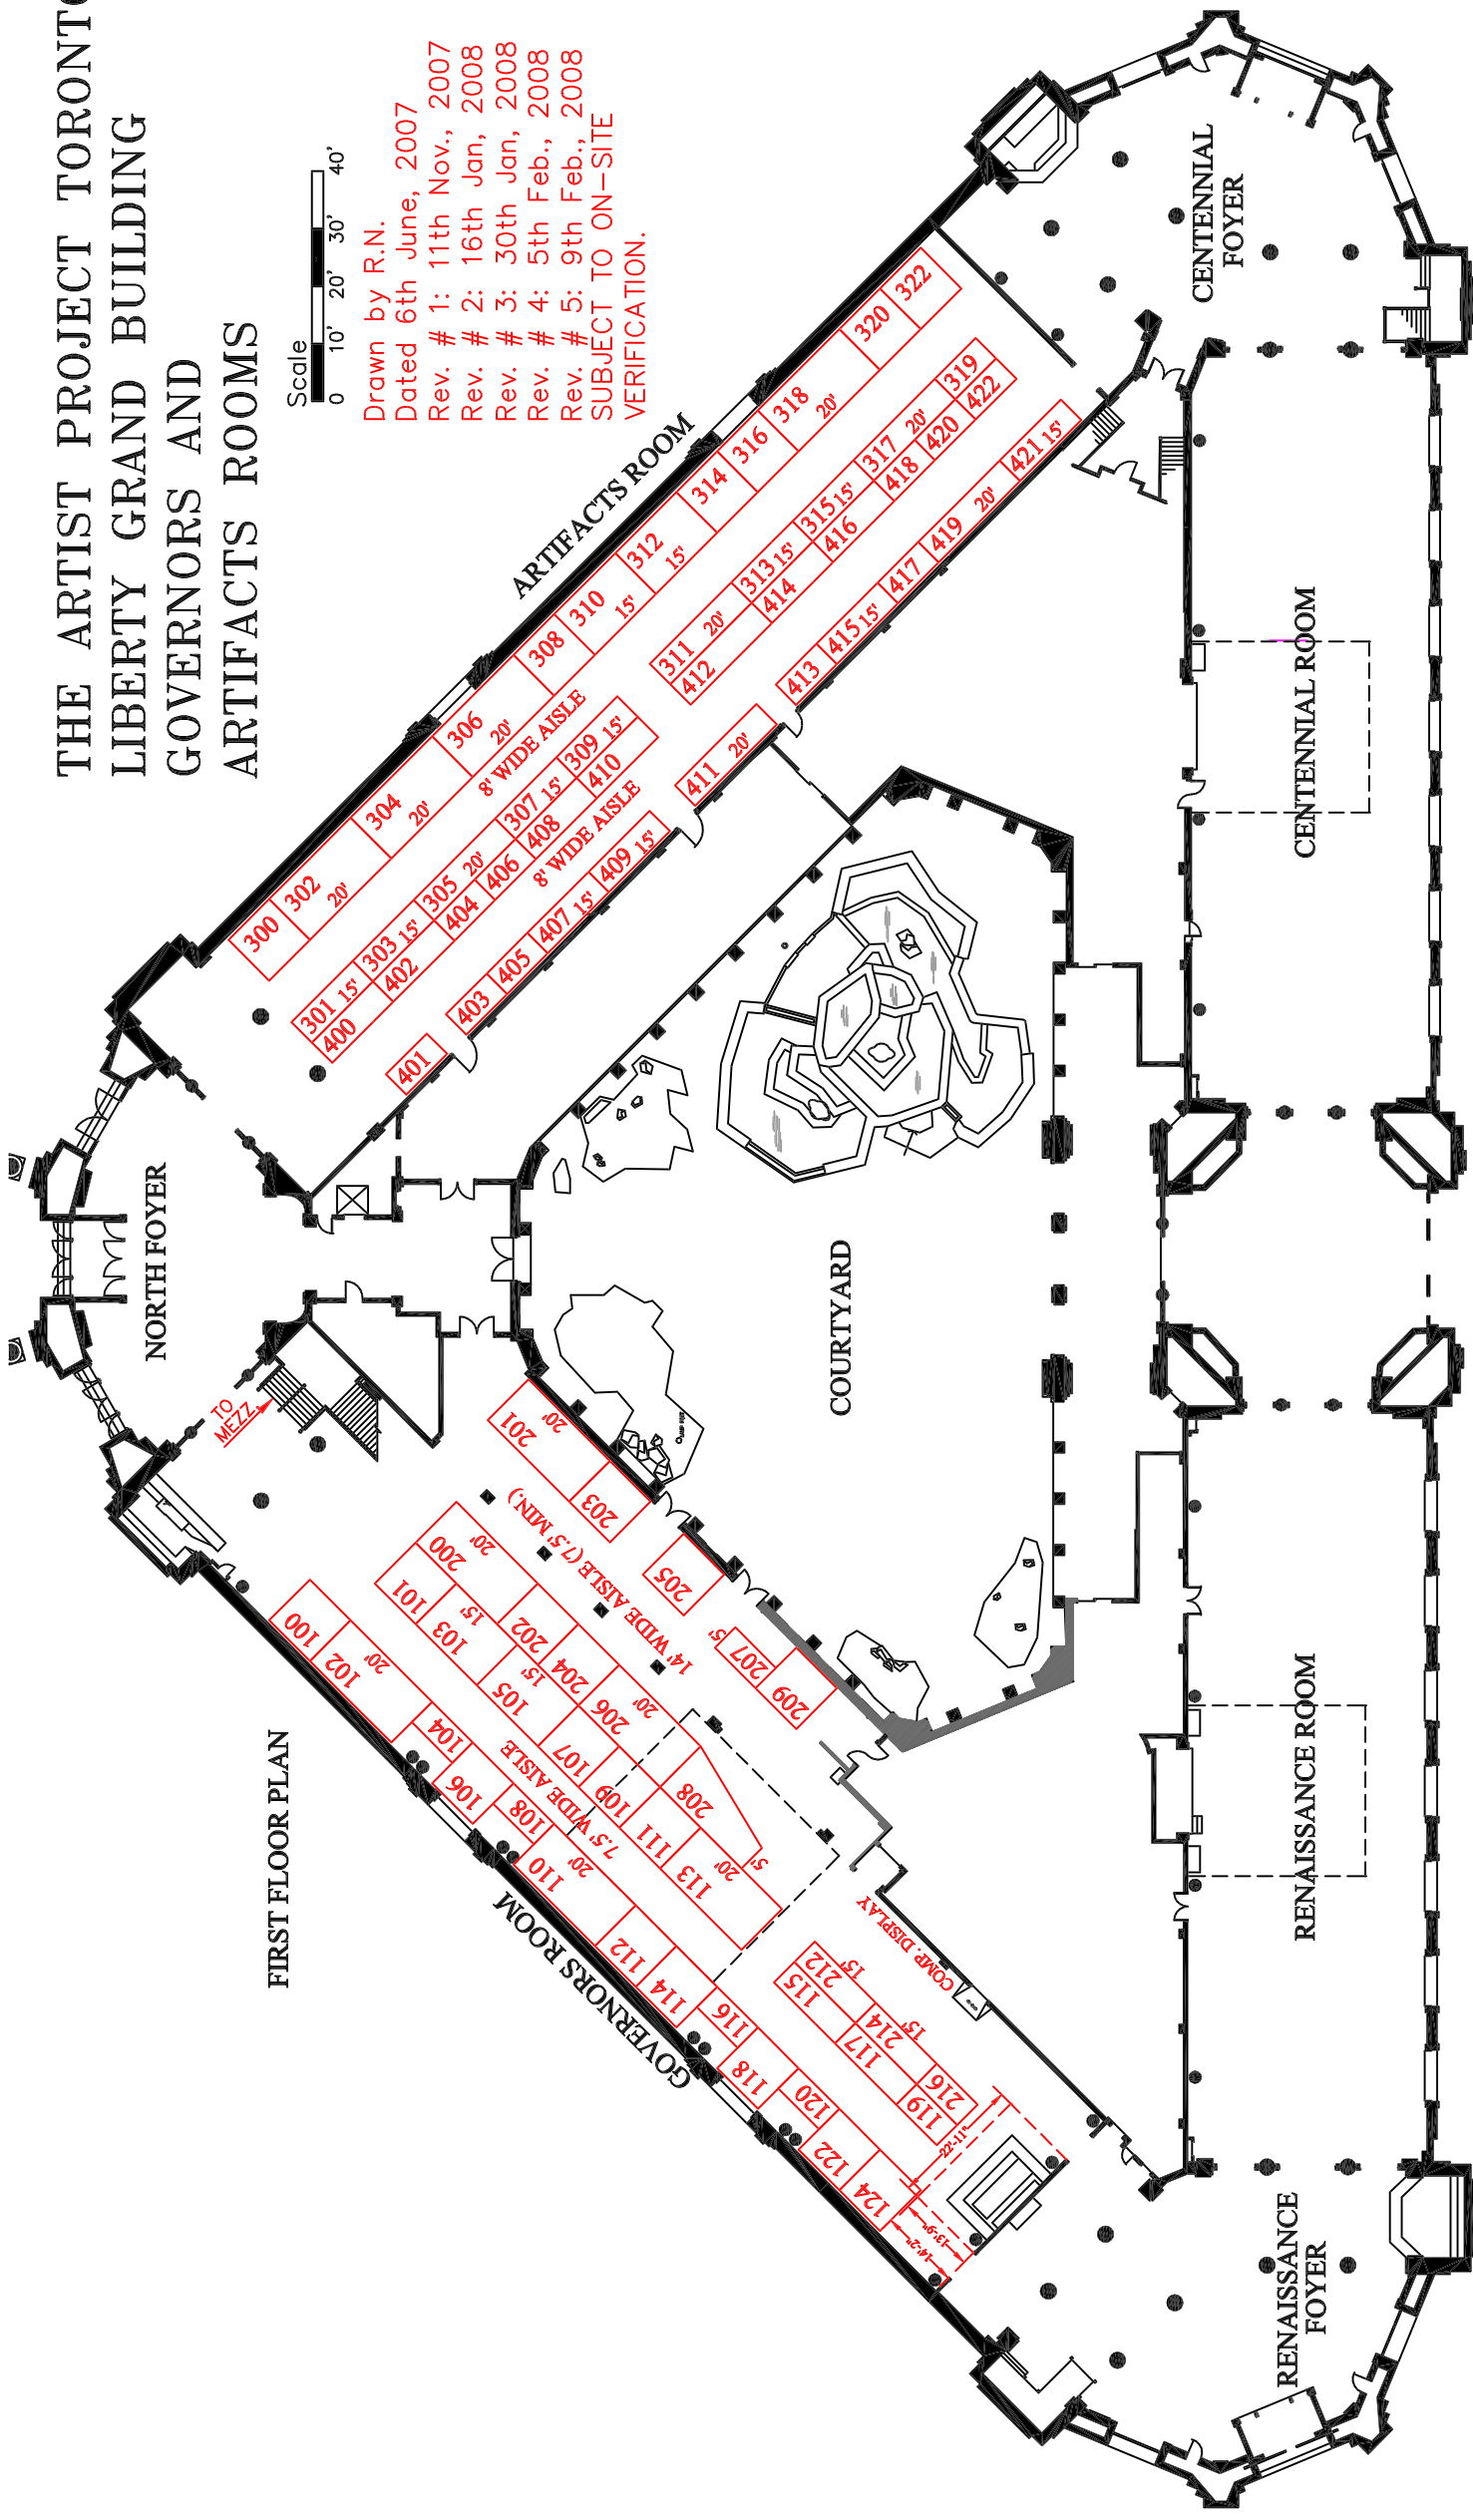

NORTH FOYER

ARTIFACTS ROOM

ARTIFACTS ROOM

CENTENNIAL FOYER

CENTENNIAL ROOM

COURTYARD

GOVERNORS ROOM

RENAISSANCE FOYER

RENAISSANCE ROOM